


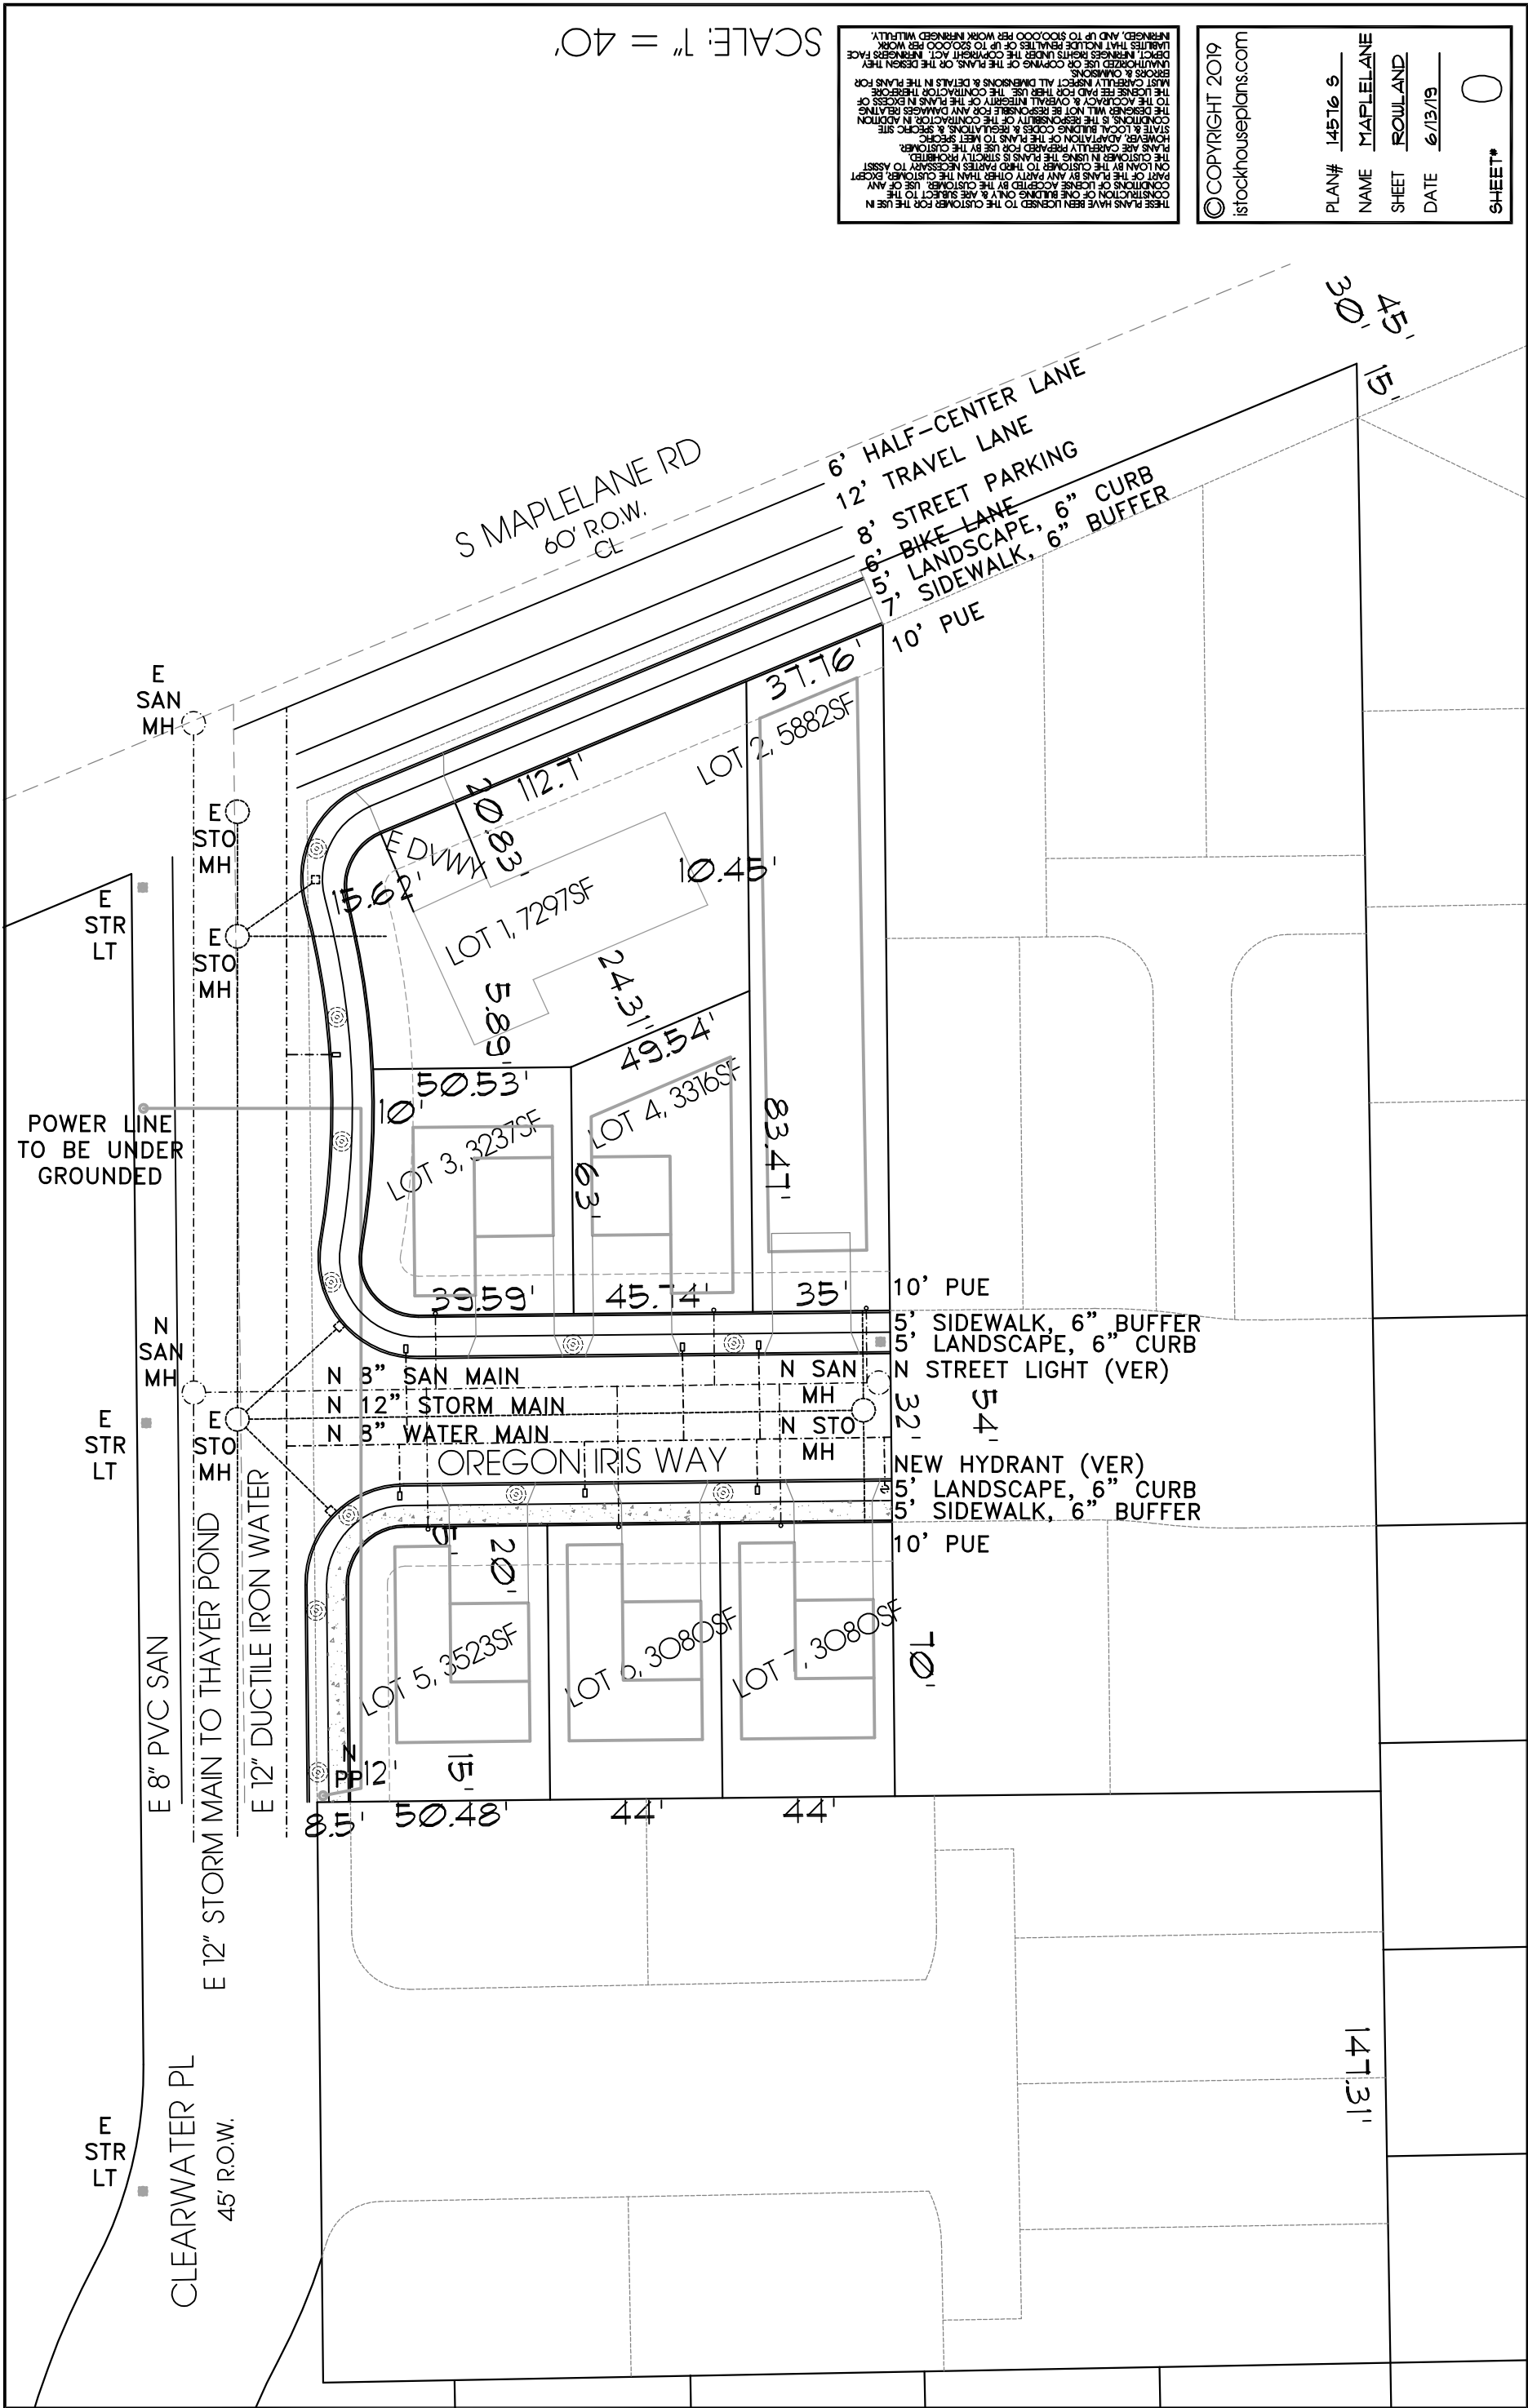

SCALE: 1" = 40'

THESE PLANS HAVE BEEN LICENSED TO THE CUSTOMER FOR THE USE IN CONSTRUCTION OF ONE BUILDING ONLY & ARE SUBJECT TO THE CONDITIONS OF LICENSE ACCEPTED BY THE CUSTOMER. EXCEPT PART OF THE PLANS BY ANY PARTY OTHER THAN THE CUSTOMER. THE CUSTOMER IN USING THE PLANS IS STRICTLY PROHIBITED FROM LOANING BY THE CUSTOMER TO THIRD PARTIES NECESSARY TO ASSIST THE CUSTOMER IN THE CONSTRUCTION OF THE PLANS TO MEET SPECIFIC PLANS ARE CAREFULLY PREPARED FOR USE BY THE CUSTOMER. HOMES ARE CAREFULLY PREPARED FOR USE BY THE CUSTOMER. STATE & LOCAL BUILDING CODES & REGULATIONS IN ADDITION TO THE ACCURACY & OVERALL INTEGRITY OF THE PLANS IN EXCESS OF THE LICENSE FEE PAID FOR THEIR USE. THE CONTRACTOR THEREFORE MUST CAREFULLY INSPECT ALL DIMENSIONS & DETAILS IN THE PLANS FOR ERRORS & OMISSIONS. UNAUTHORIZED USE OR COPIING OF THE PLANS, OR THE DESIGN THEY DEPICT, INFRINGES RIGHTS UNDER THE COPYRIGHT ACT. INFRINGERS FACE LAWSUITS THAT INCLUDE PENALTIES OF UP TO \$50,000 PER WORK INFRINGED, AND UP TO \$100,000 PER WORK INFRINGED WILLFULLY.

© COPYRIGHT 2019
istockhouseplans.com

PLAN# 14516 S
NAME MAPLELANE
SHEET ROWLAND
DATE 6/13/19
SHEET# 0