

[illegible]
$$\overline{1/4'' = 1'-0''}$$



9-7-52

ON
SSION
R USE
SPECIFIC
TO THE
T
ANS,
P TO
S AN

ONLY AND ARE SUBJECT TO THE TERMS AND CONDITIONS OF THE CONTRACT. THE CONTRACTOR SHALL BE RESPONSIBLE FOR ANY DAMAGES RESULTING FROM THE USE OR COPYING OF THE DRAWINGS. THE CONTRACTOR SHALL BE RESPONSIBLE FOR THE PROTECTION OF THE DRAWINGS AND SPECIFICATION SHEET.

IN THE CONSTRUCTION OF ANY PART OF THE PLAYS BY ANY MEANS, THE CUSTOMER IN USING THE PLAYS WILL NOT BE REUSED OR COPIED, IN WHOLE OR IN PART, WITHOUT THE WRITINGS TO, & OWNERSHIP OF THE PLAYS WILL REMAIN WITH MEET SPECIFIC STATE AND LOCAL LAWS. IN ADDITION, DELI WILL NOT BE RESPONSIBLE FOR THE LOSS OF THE LICENSE FEE PAID FOR THE PLAYS FOR ERRORS OR OMISSIONS. INFRINGEMENT OF THE COPYRIGHT ACT, INFRINGERS WILL BE PROSECUTED WILLFULLY. A GENERAL RELEASE OF THE SET.

IN LICENSED TO THE CUSTOMER
BE ACCEPTED BY THE CUSTOMER
R TO THIRD PARTIES NECESSARY
STRICTLY PROHIBITED. THE PLAIN
ERING INC.(D.E.I.), WHICH RETAI
WEVER, ADAPTATION OF THE P
THE RESPONSIBILITY OF THE CO
LL INTEGRITY OF THE PLANS IN
DIMENSIONS AND DETAILS IN
PECT, INFIRING RIGHTS UNDI
RINGED, AND UP TO \$100,000 PER
SE DRAWINGS AND IS GENERAL

THESE PLANS
CONDITIONS OF
LOAN BY THE CL
SUBCONTRACTO
FROM DELSON 3
BY ITS CUSTOM
SITE CONDITIO
ACCURACY AND
CAREFULLY INS
OR THE DESIGN
\$20,000 PER WO
INTEGRAL PART

G, INC.
/ENUE
98684

ENGINEER
NE 146TH
COUVER, WA
014 7004

DELS	12	VH	(3
------	----	----	----



[illegible]

DELSON ENGINEERING, INC.
1204 NE 146TH AVENUE
VANCOUVER, WA 98684
(360) 944-7094


$$|/4'' = |' - O''$$




DATE: 10-1-2019
LIVING AREA:
JOB NO: A19-7-52
DRAWN
BY: *APG*

[illegible]

DELSON ENGINEERING, INC.
1204 NE 146TH AVENUE
VANCOUVER, WA 98684
(360) 944-7094

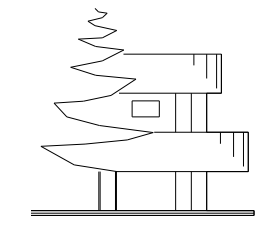
$$|/ 4'' = |' - O''$$

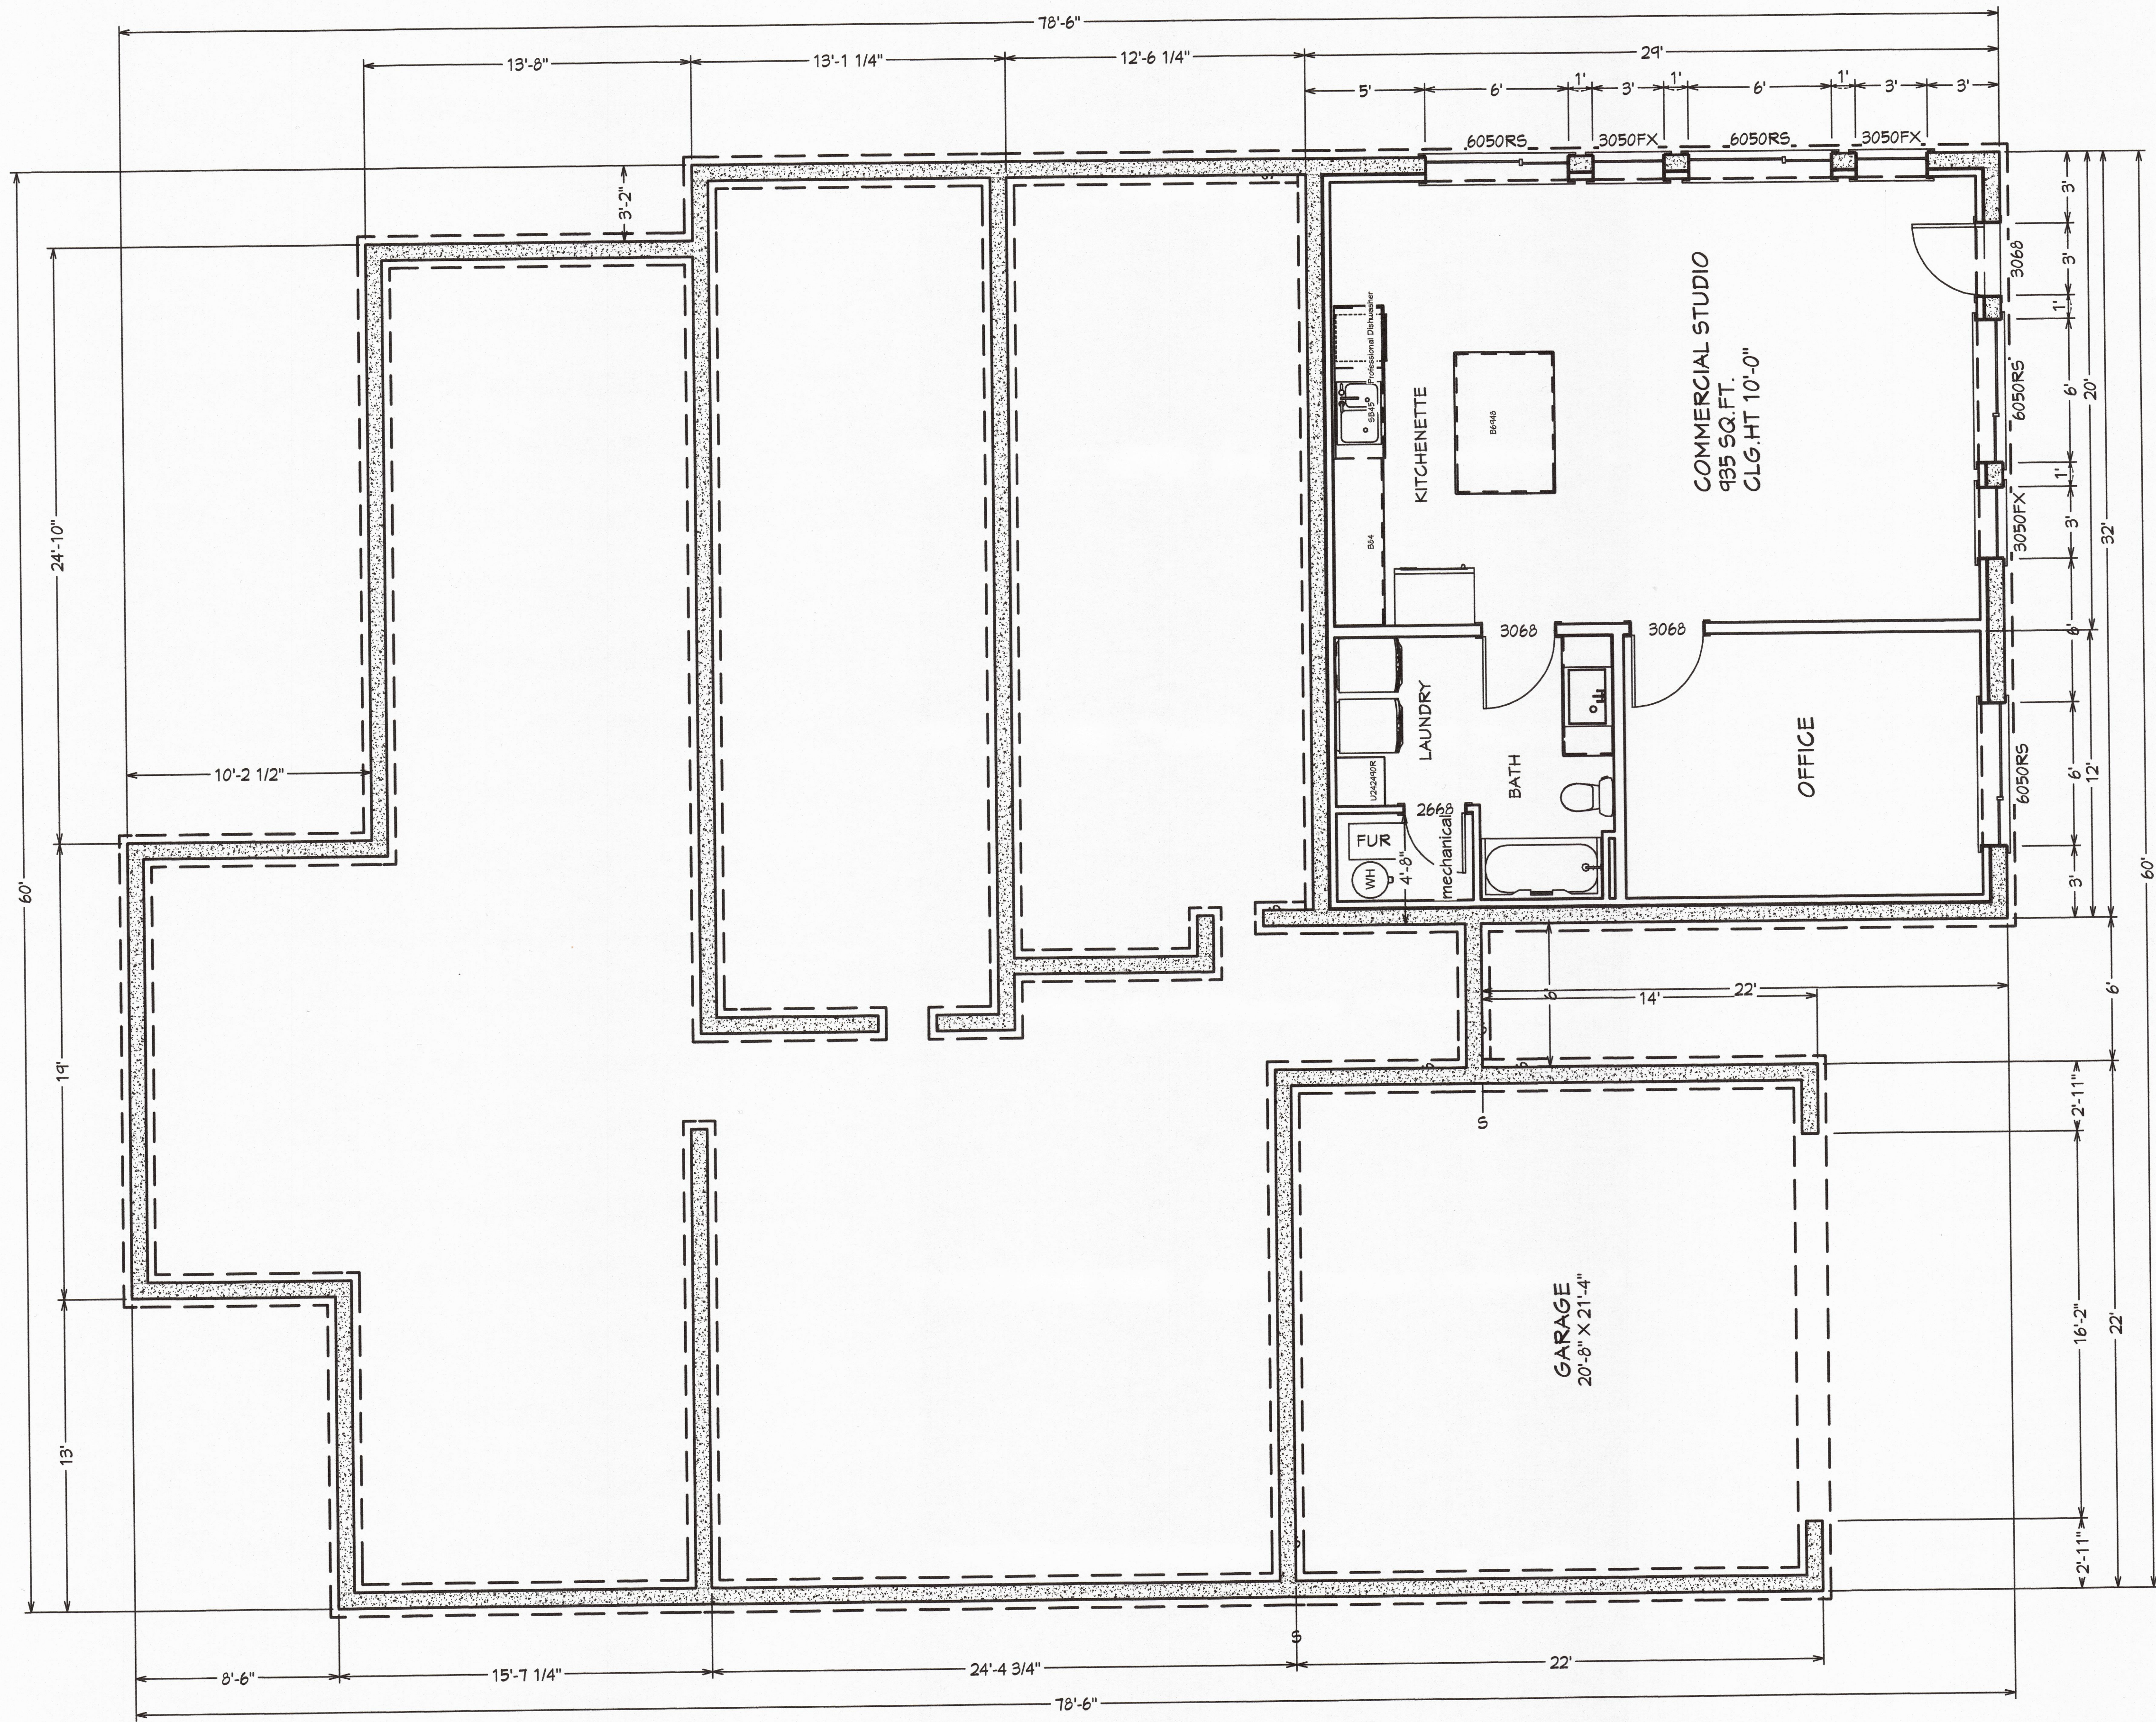

STUDIO / FOUNDATION PLAN

1/8" = 1'-0"

PRELIMINARY

9-18-2019

DELSON ENGINEERING, INC.
1204 NE 146TH AVENUE
VANCOUVER, WA 98684
(360) 944-7094

THESE PLANS HAVE BEEN PREPARED BY THE ENGINEER FOR THE USE OF THE CUSTOMER AND ARE NOT TO BE USED FOR ANY OTHER PURPOSE. THE ENGINEER'S LIABILITY IS LIMITED TO THE DESIGN OF THE PLANS AND THE MATERIALS SPECIFIED THEREIN. THE CUSTOMER IS RESPONSIBLE FOR THE CONSTRUCTION OF THE PLANS AND THE MATERIALS SPECIFIED THEREIN. THE ENGINEER'S LIABILITY IS LIMITED TO THE DESIGN OF THE PLANS AND THE MATERIALS SPECIFIED THEREIN. THE CUSTOMER IS RESPONSIBLE FOR THE CONSTRUCTION OF THE PLANS AND THE MATERIALS SPECIFIED THEREIN.

DATE: 7-23-19
LIVING AREA: 495 SQ. FT.
JOB NO: A19-7-52
DRAWN BY: JDE

YIP-RESIDENCE

