
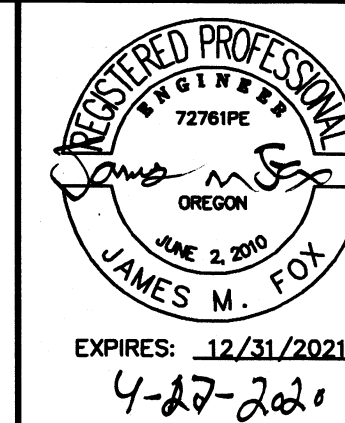
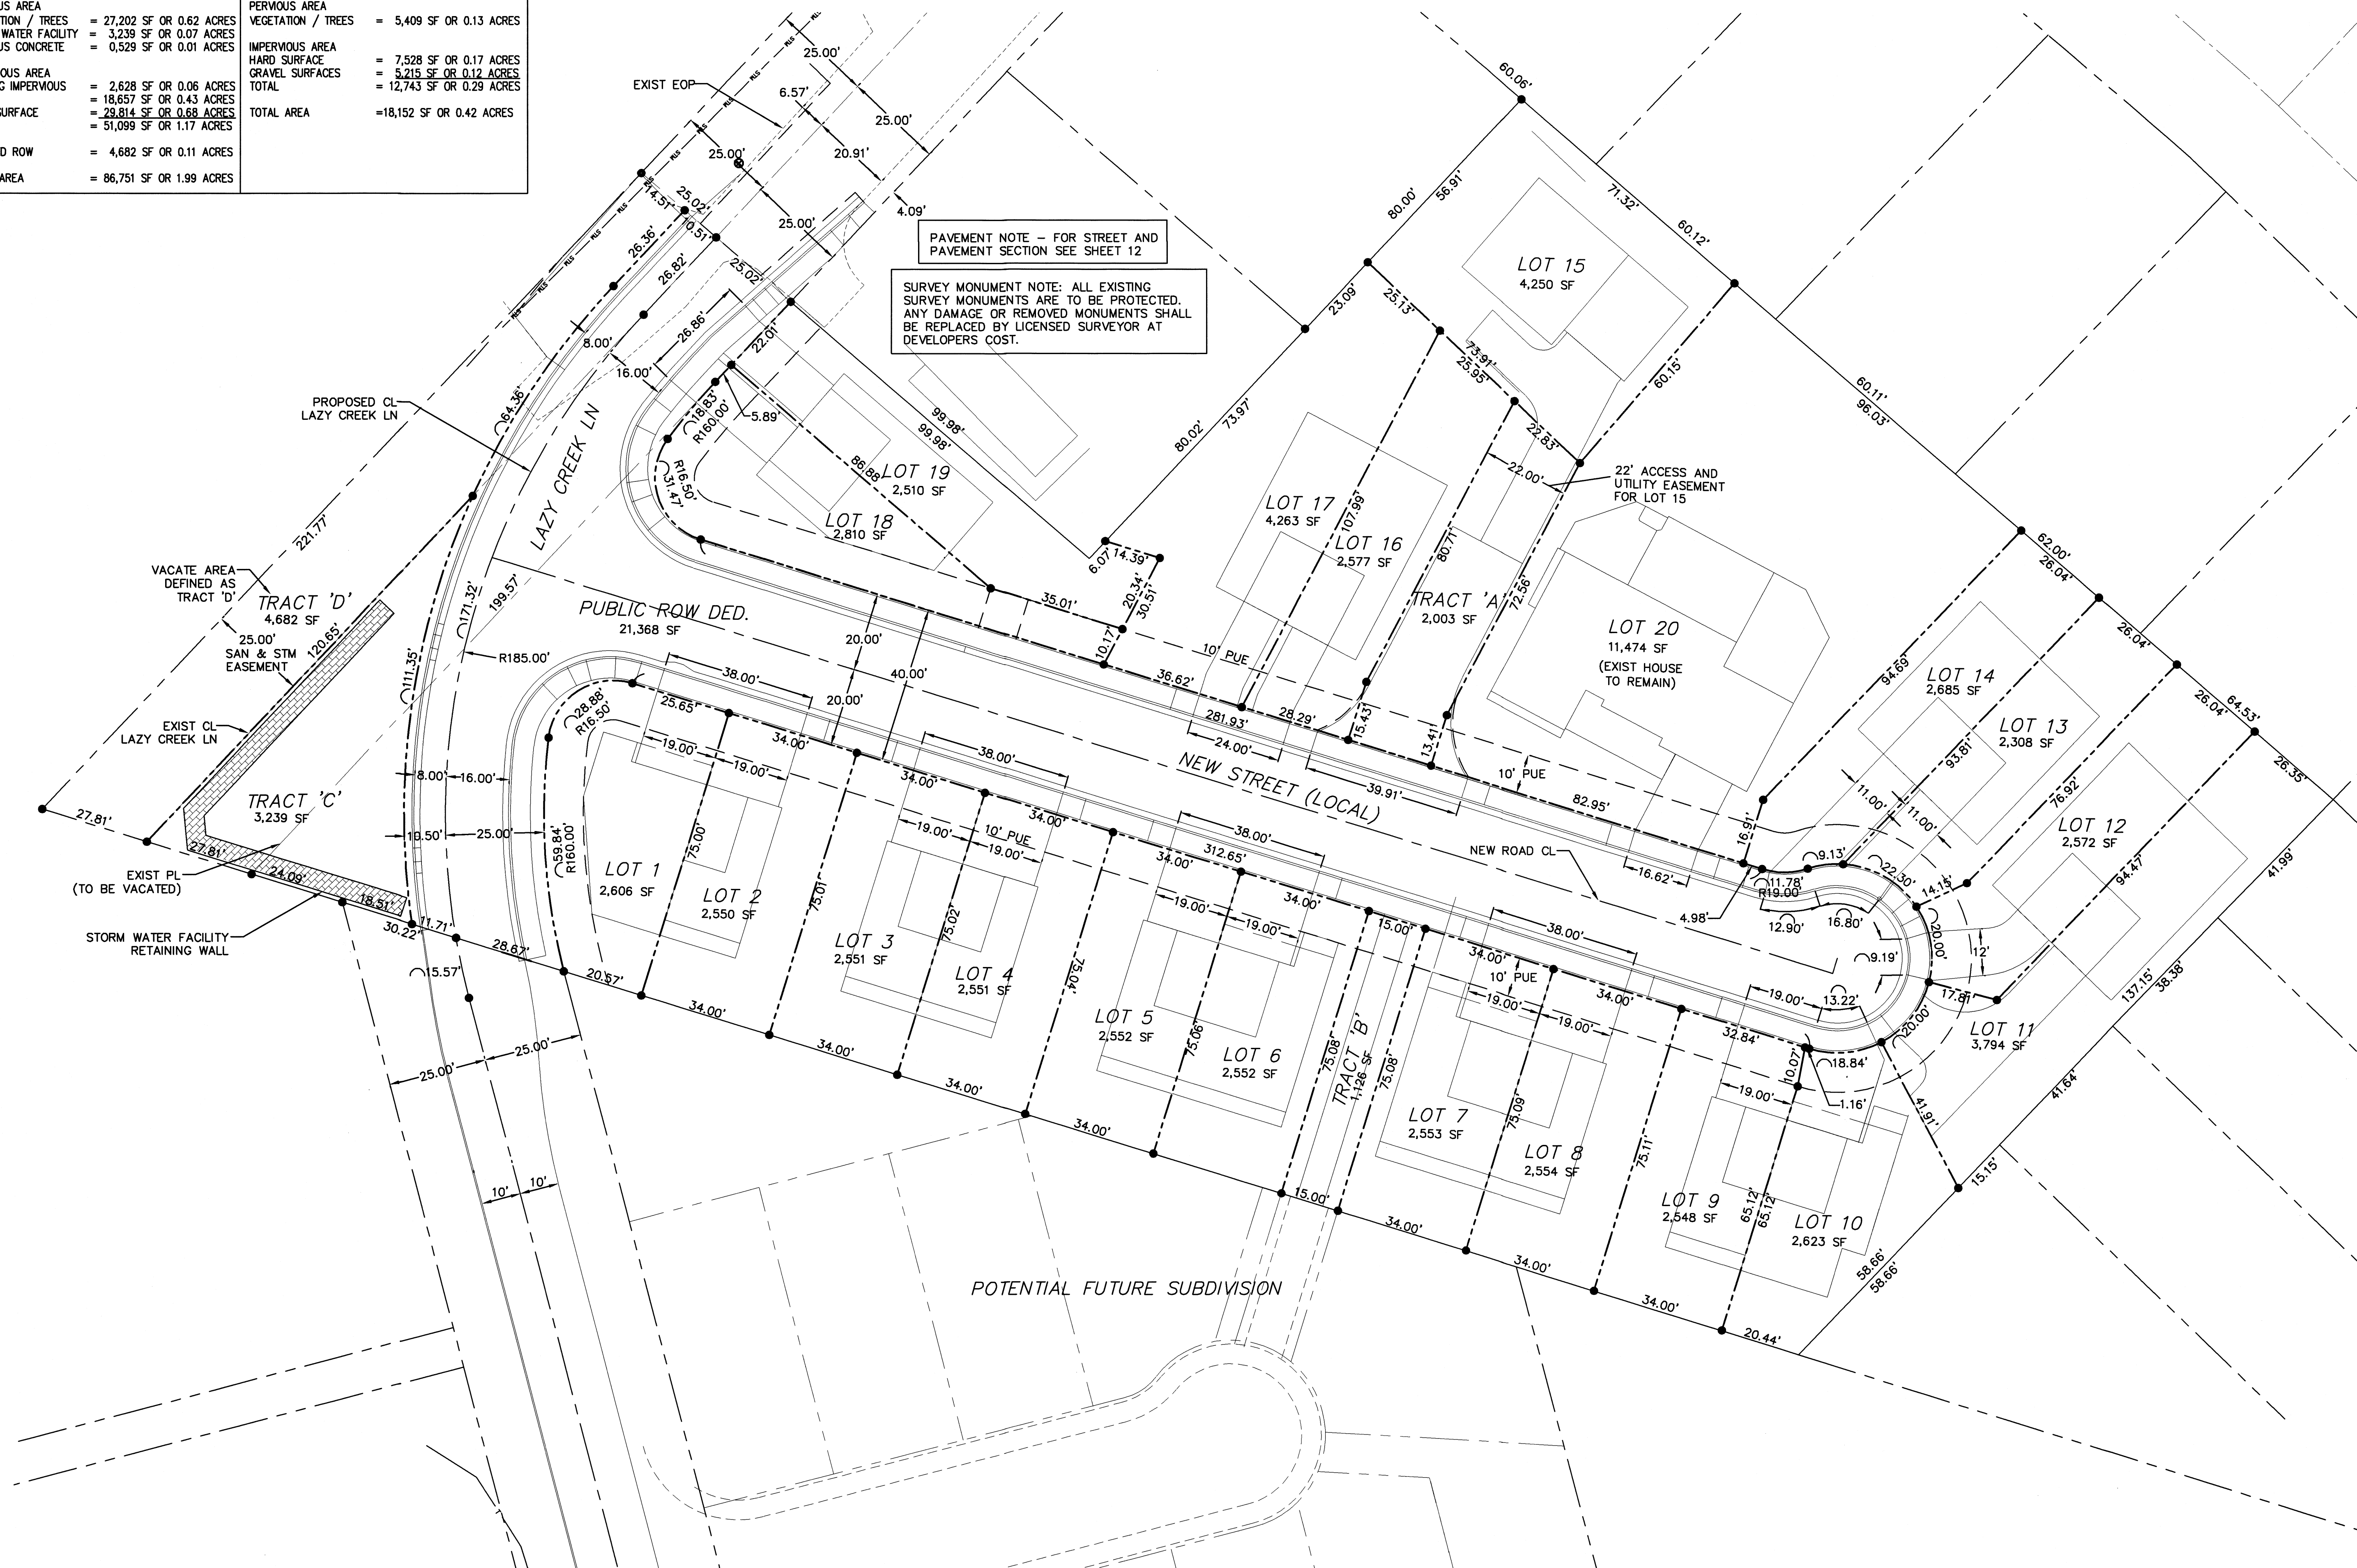


0 20' 40'



GRAPHIC SCALE 1"=20'



SISUL ENGINEERING
 375 PORTLAND AVENUE
 GLADSTONE, OREGON 97027
 (503) 687-0188

PROJECT NO: 56L 10-032	DATE: MARCH 2020
DESIGNED BY: DJJMMF	DRAWN BY: DJJMMF

BRIDGECREST CONSTRUCTION AND REMODEL
OC PROJECT#: SUB 19-00003

**LAZY CREEK LANE
SUBDIVISION**

CITY DIMENSIONAL PLAN

[illegible]

CITY OF OREGON CITY
PUBLIC WORKS DEPARTMENT
APPROVAL FOR CONSTRUCTION

☐ APPROVED AS SUBMITTED
☐ APPROVED AS NOTED IN _____

SIGNATURE _____
NAME: _____
DATE: _____

DATE: MARCH 2021
OC RECORD DRAWING: XXXXXX.XX

DRAWING NUMBER
SHEET